Brookhaven National Laboratory Plant Engineering - E&CS Division Engineering Change Notice Form


PROJECT: CCWF II

JOB No. 11705

ECN Title: Knock-Out Wall Detail

ECN No. 15

Affected Documents: SC-301, SC-302				
Requested Change (Attach sketch if applicable): The Knock-Out Panel for the future opening was modified to				
extend past the foundation wall by 8" and there will be a Bentonite waterstop all the way around the				
	opening. The Knock-Out Panel will be poured into the penetration as well as the 8 inches that exter past the wall.			
Requested by:	: A. Raphael		Date:	12/1/09
Resolution:	Approved. See attached Sketches.			
1000				
Approvals:	A/E or Proj. Eng.: B. Kimble	₹	Date:	12/1/09
	Project Coordinator: A. Raphael		Date:	12/1/09
	Manager:		Date:	Name State of Sections
Contractor shall take the following action:				
	☐ Await change order from P&PM			
	Proceed with change as described	1		
Provide cost proposal for change as described				
Distribution:	E. W. Howell	Giffels		
	E&U	MPO		
	O&M	DOE		
	NSLS II	ECN File		

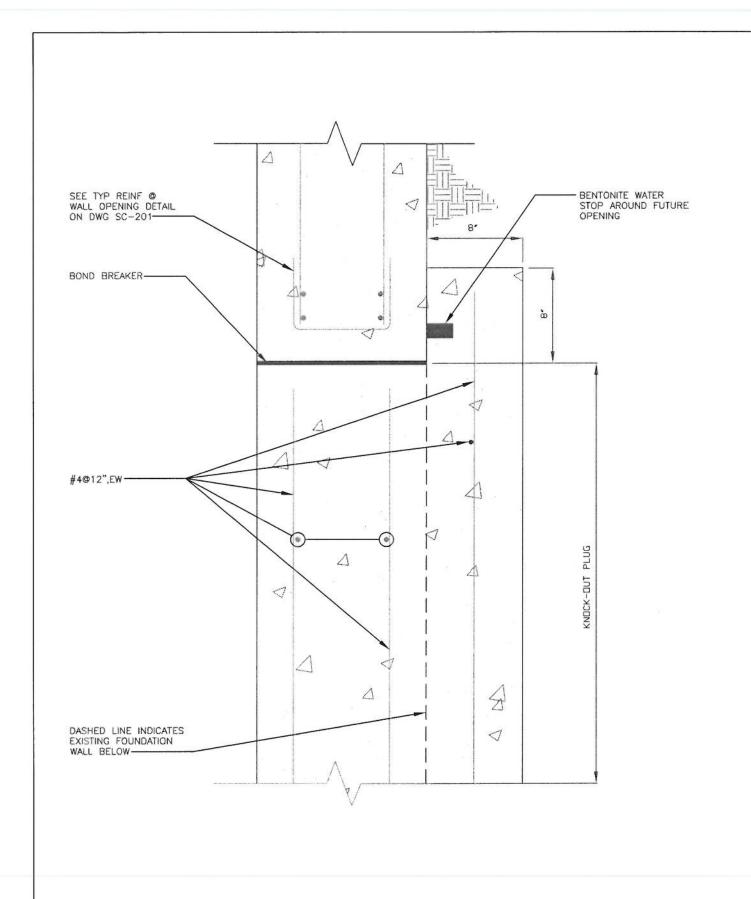

ECN# 15

302F TYP KNOCK-OUT WALL DETAIL

JOB: CENTRAL CHILLED WATER FACILITY PHASE II SCALE: 1-1/2"=1'-0" DATE: DECEMBER 1, 2009

DRAWN BY: BNK